


Bill of Materials					
Item	Description	Size	Length (mm)	Material	Qty
1	Angle Support	L2x2x1/4	166.309	A36	9
2	MC-Channel	MC3x7.1	1075.76	A36	1
3	Angle Support	L2x2x1/4	521	A36	1
4	Angle Support	L2x2x1/4	166	A36	1
			282		

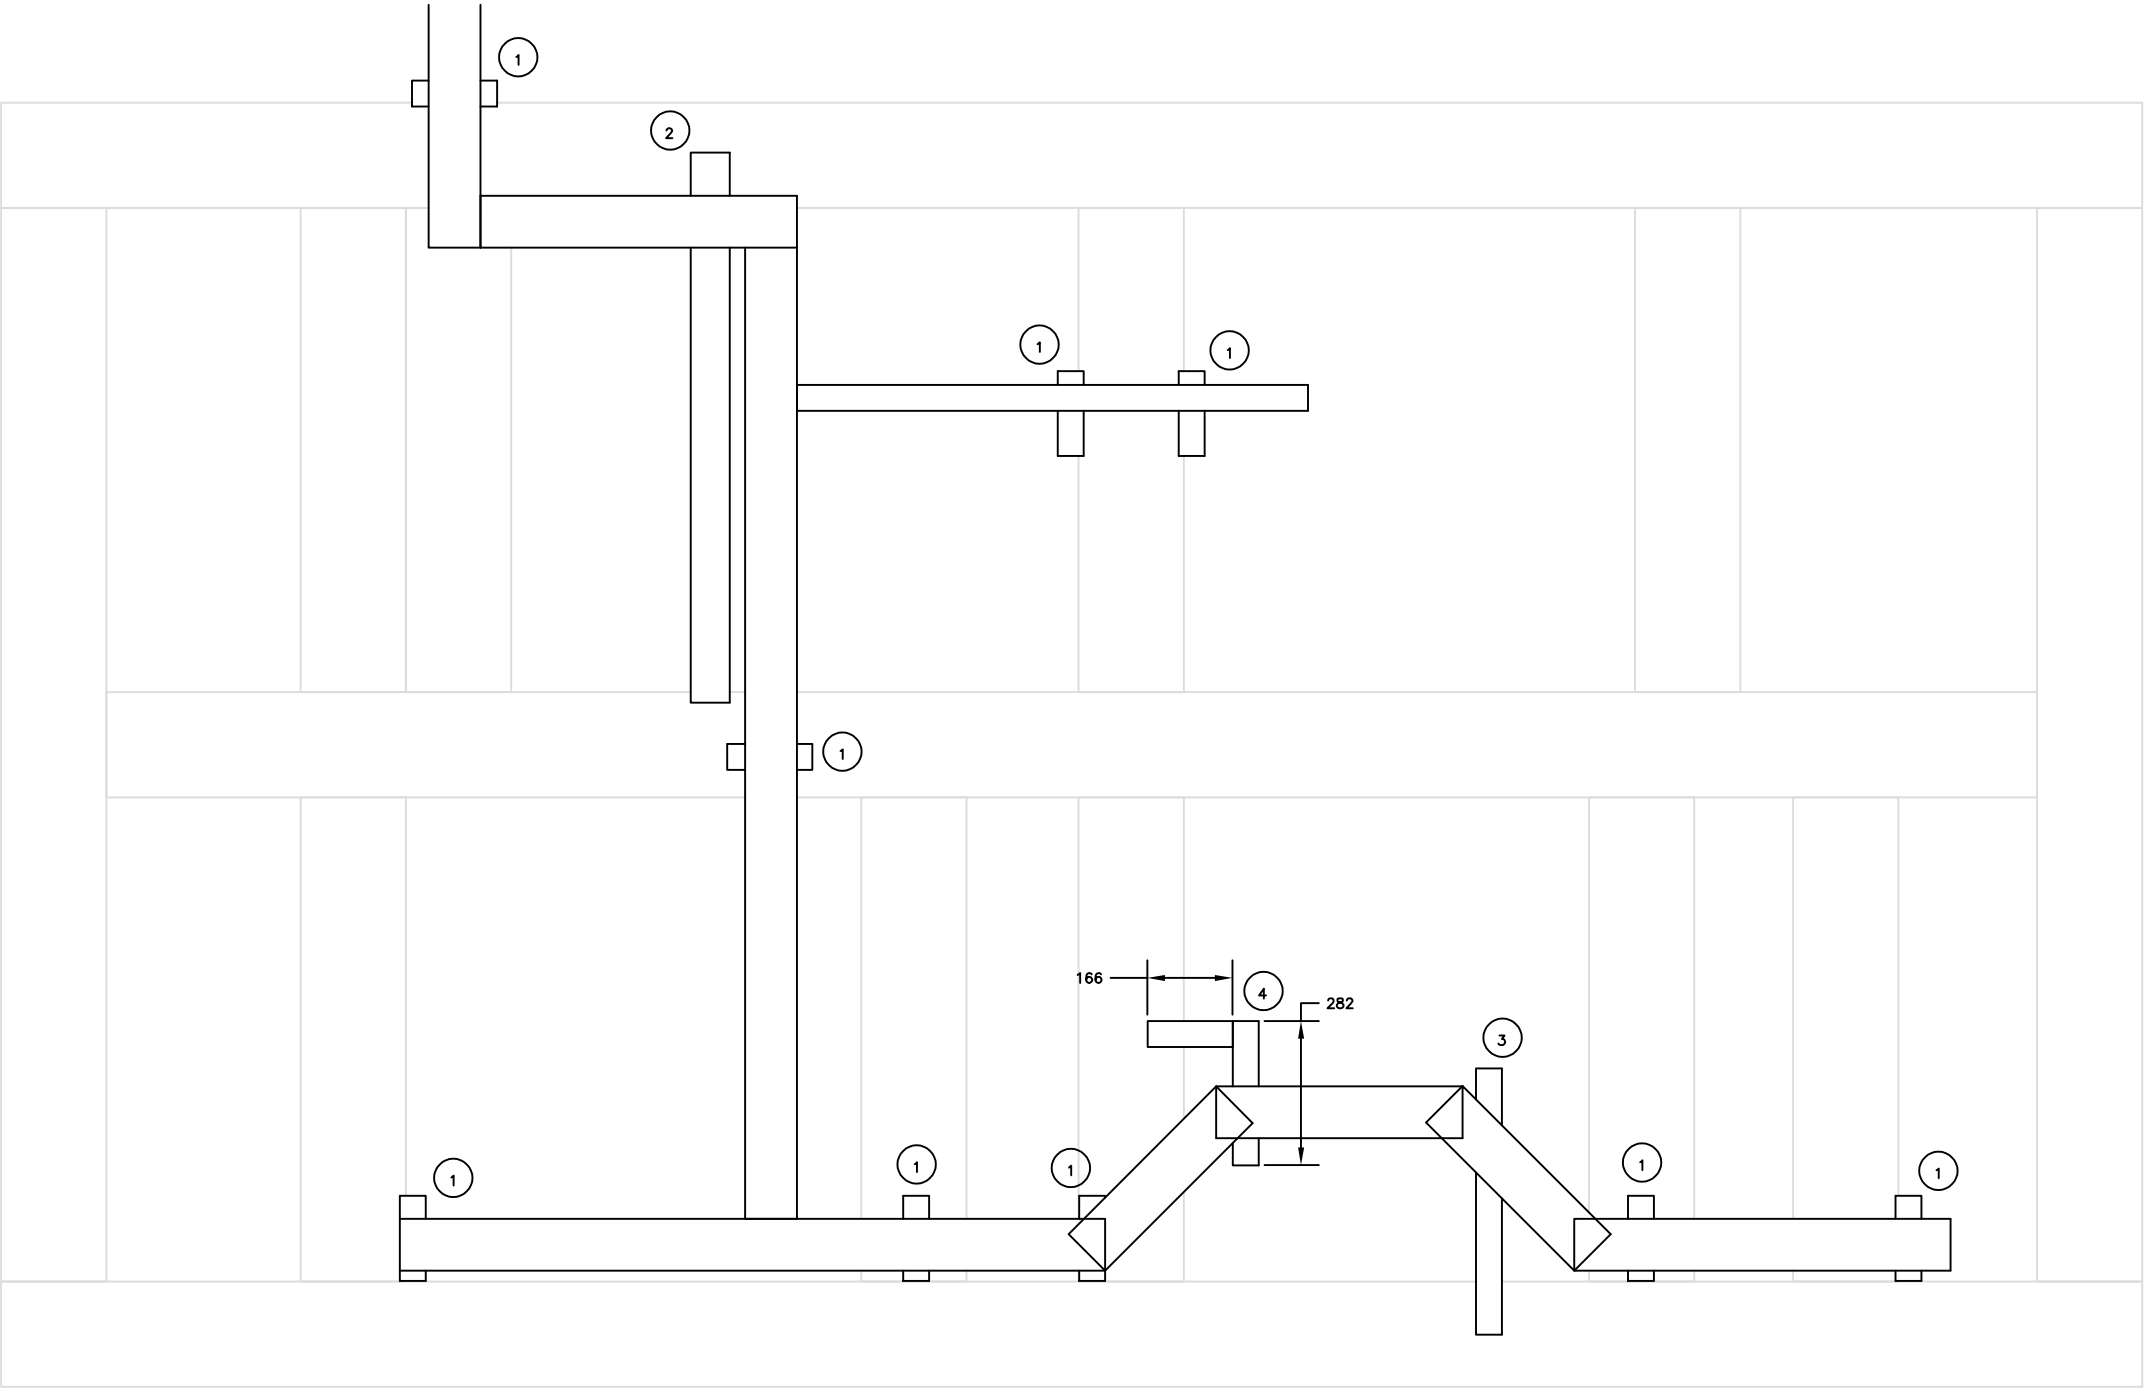

- NOTES:
- 1. ALL TAPPED BRANCHES TO INCLUDE TWO (2) GUSSETS LOCATED 90° APART.
 - 2. ALL SUPPORT WELDS SHALL BE CONTINUOUSLY WELDED.
 - 3. MATERIAL TEST REPORTS ARE REQUIRED.
 - 4. ALL MATERIALS USED SHALL BE NEW & UNUSED.
 - 5. MATERIAL GRADE IS A36 OR EQUIVALENT.

1	F	31.10.24	FOR APPROVAL	AJD	AJD	IES	SES
0	F	09.09.24	FOR APPROVAL	AJD	AJD	IES	SES
REV.	STATUS	DATE	PURPOSE OF ISSUE	PREP.	CHKD.	APPD.	AUTH.
CLIENT: ENER TECHNOLOGI							
SERVICE: PROPRANE REFRIGERATION PACKAGE							
LOCATION: IRAQ							
UNIT TAG NO.: RU-001 A/B							
VENDOR LOGO							
Contract No.		P.O. No.	ENER-MME-2024-100-001			SCALE	
DRAWING TITLE: CABLE TRAY SUPPORT LOCATIONS – VESSEL SKID							
DRAWING NO. MPE007- 50030-S				REV.	SHEET No.		SIZE
				1	1 OF 1		D