


吊具起吊位置示意
Lifting position diagram of spreader

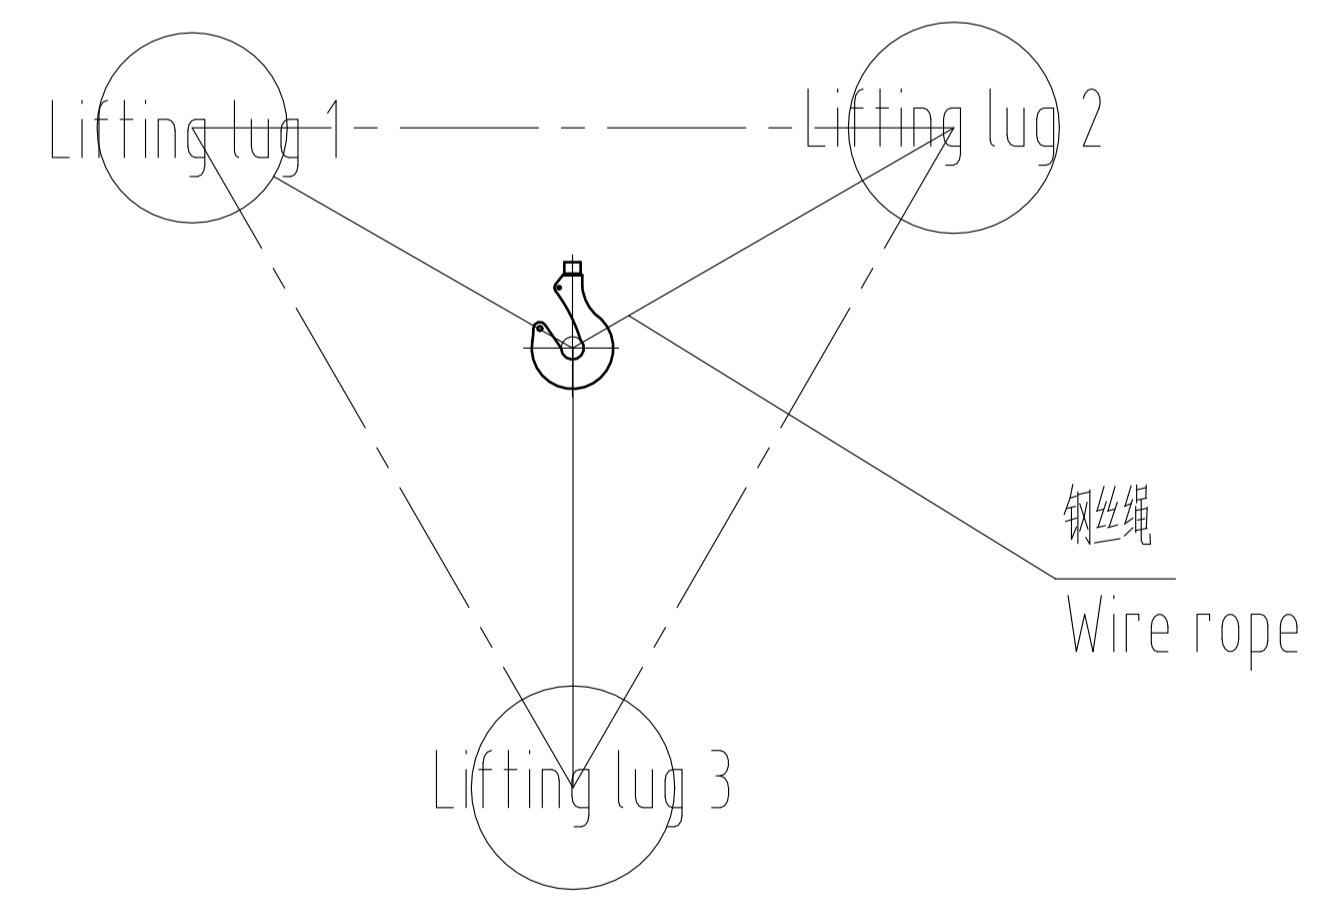

技术要求 Technical requirements

1. 设备通过吊装位置1、2和3向上吊装。
1.The devices must be lifted vertically from lifting lug 1,2 and lifting lug3.
2. 吊装时采用钢丝绳。
2. Wire rope is used for hoisting.
3. 设备净重量: ~12.5吨 含包装及支腿总量: ~13.5吨。
3.Net weight of equipment: ~12.5t Total weight including package and outrigger:~13.5t.
4. 设备重量以竣工图为准。
4.The weight of equipment shall be subject to as-built drawing.

Code1	<input type="checkbox"/> Approval (Applicable only for "FOR APPROVAL" documents) Approved and the documents are released for manufacturing.
Code2	<input type="checkbox"/> Approved with Note(s) Vendor shall correct, revise and resubmit the document. The document is released for manufacturing if changes incorporated.
Code3	<input type="checkbox"/> Commented Vendor shall correct, revise and resubmit the document by the date specified. The document shall be released under the Status of "To be reviewed". All corrected documents shall be resubmitted before starting the manufacturing process.
Code4	<input type="checkbox"/> Rejected Vendor shall correct, revise and resubmit the document with previous revision.
Code5	<input type="checkbox"/> No Code (Applicable only for "For Review" and As-Built documents) Document has been submitted for information (FI). Consistency, completeness and correctness of document content is Vendor's responsibility.

The above checking result by EIED shall in no way relieve Vendor of any liability, obligation and responsibility out of the purchase order and the mutual agreement in writing.

DATE :
DEPT :
Signature :

Only for internal review

CV	PI	EL	IN	ME	MA
ST	BU	PR	SA	HV	TL

REV.	DATE	POI	PREP.	CHKD.	APPD.	AUTH.
00	16-Oct-24	Issue for Review				

Tarbiz Petrochemical Company
310 KTPA HDPE Plant

CONTRACT NO.:
PURCHASE ORDER NO.:XXXX

EIED
SCALE: 1:20

DRAWING TITLE: Nitrogen Scrubbing Tower Lifting Drawing for Fluid Bed Dryer Package Unit (16-PK-221)

DRAWING NO.:

VENDOR DWG NO.:	CLASS	REV.	SHEET NO.	SIZE
	2	00	1 OF 1	A1